


PROPOSED

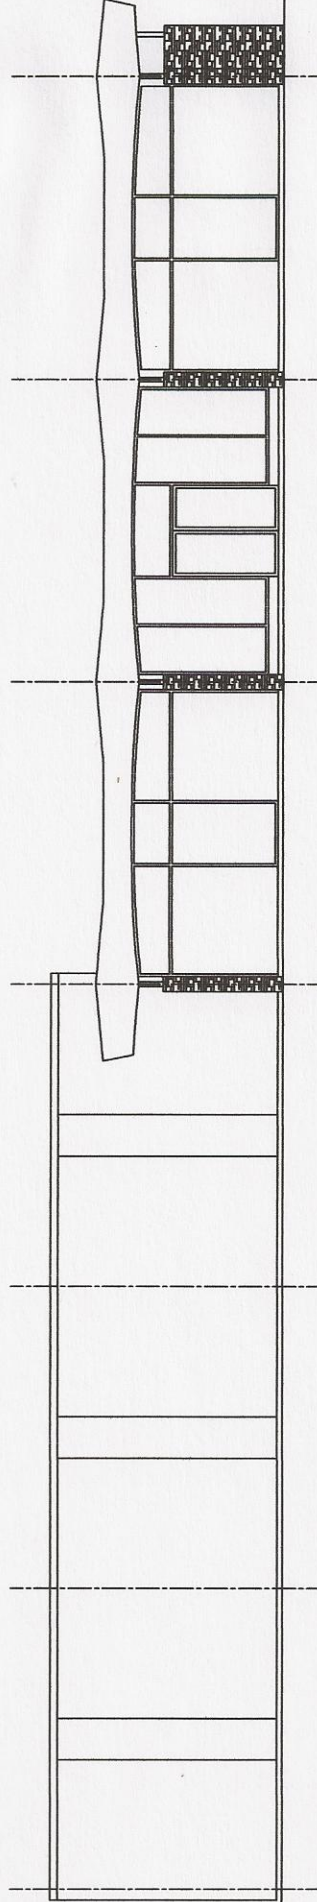

EXISTING

FRONT ELEVATION